

Rumble stone Chimney


Slate

Black rainwater goods


Slate

Slate hanging


Ivory Render

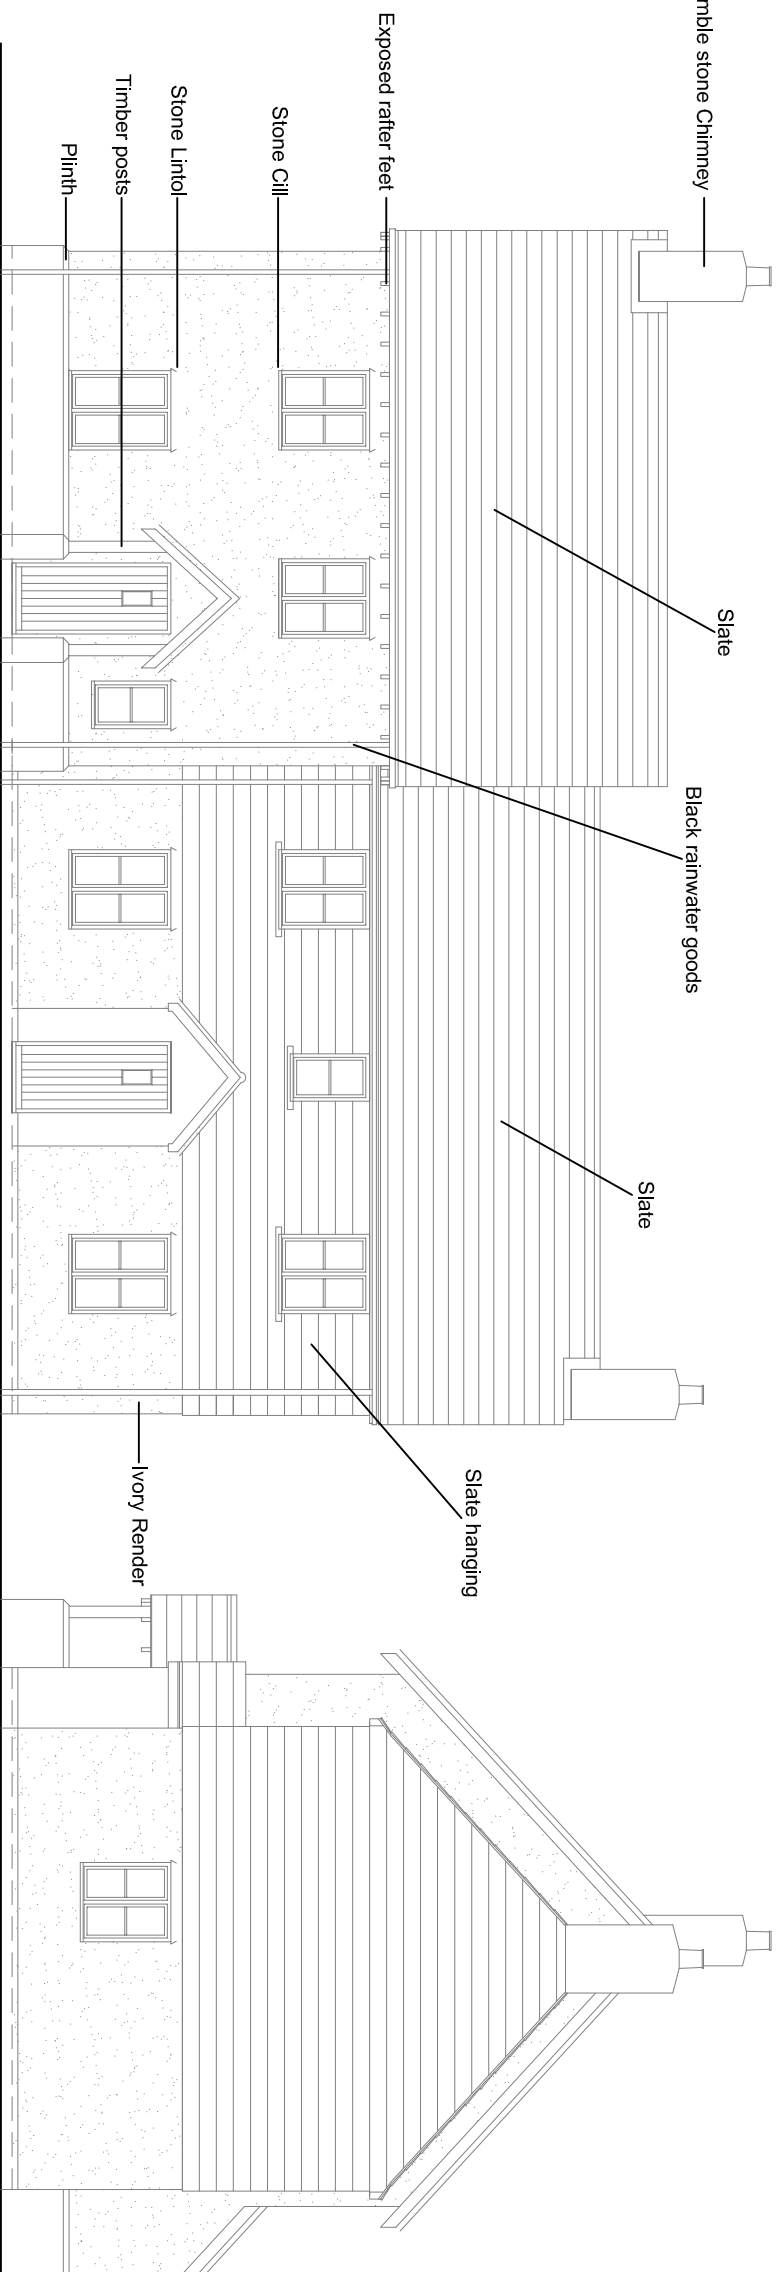

Front Elevation

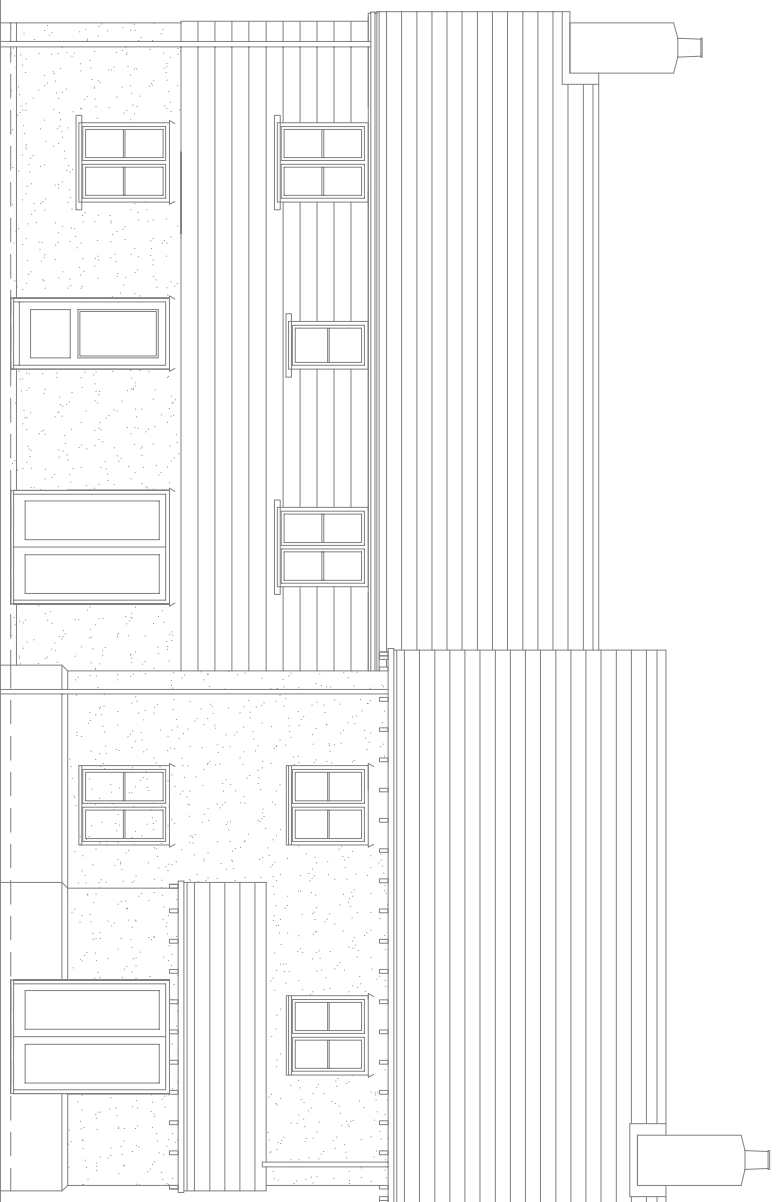

Rear Elevation

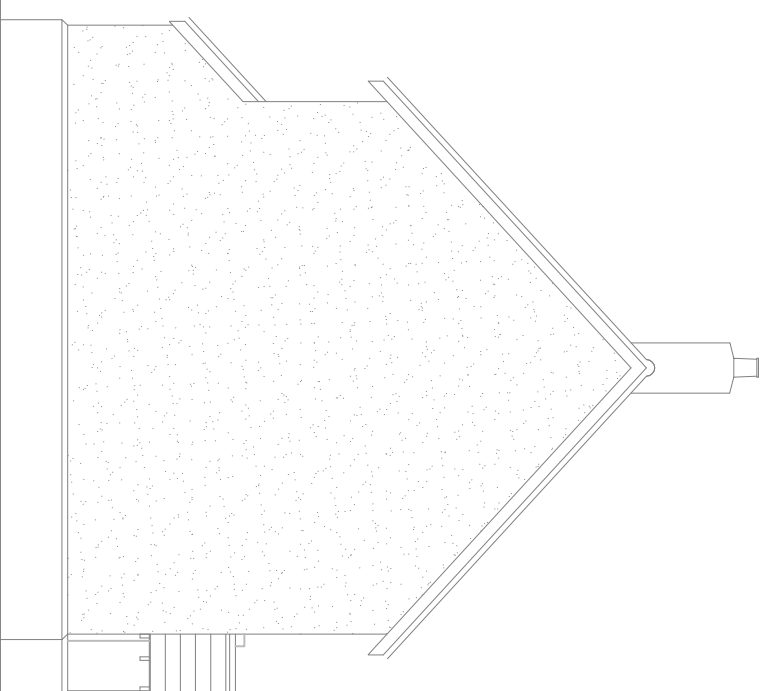

Side Elevation

TELLOW KING

Side Elevation

ARCHITECTS & URBAN DESIGNERS

Lone Barn Studios, Stanbridge Lane, Romsey, Hampshire SO51 0HE Tel: (01794) 517333 Fax: (01794) 515517 Email: mcil@tellowking.co.uk

Project

Mary Tavy Village
Dartmoor
Kingscourt Homes

Title

Plot 10 & 11
Elevations

| | | | | | | |
|-------|-------|-------|---------|-----------|--------------|----------|
| Scale | Date | Drawn | Checked | Job No. | Drawing: No. | Revision |
| 1:100 | 07.08 | FEK | RB | PL.041005 | P.10-11.e | |