



Copyright © 2007 Tellow King Limited. All rights reserved. Limited reproduction and distribution permitted for the sole purpose of the planning for this named development only. Figured dimensions are to be taken in preference to scaled dimensions and any discrepancies are to be reported to the Architects.

Revisions	
A	05/08 RDP Window to plot 9 lounge amended
B	08/08 MP Front of Plot 7 straightened; areas amended.

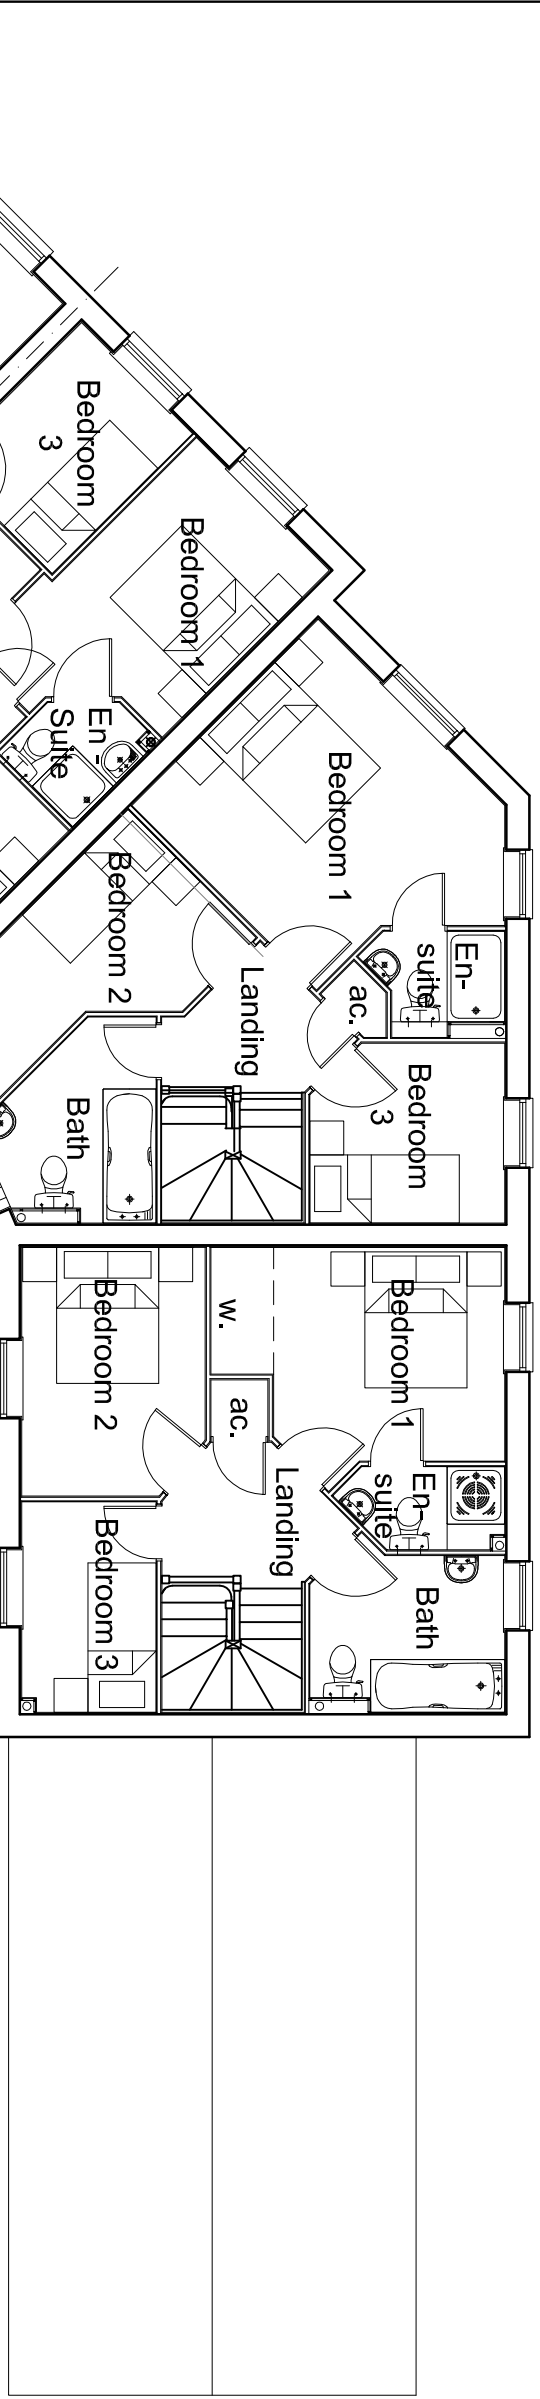

First Floor Plan

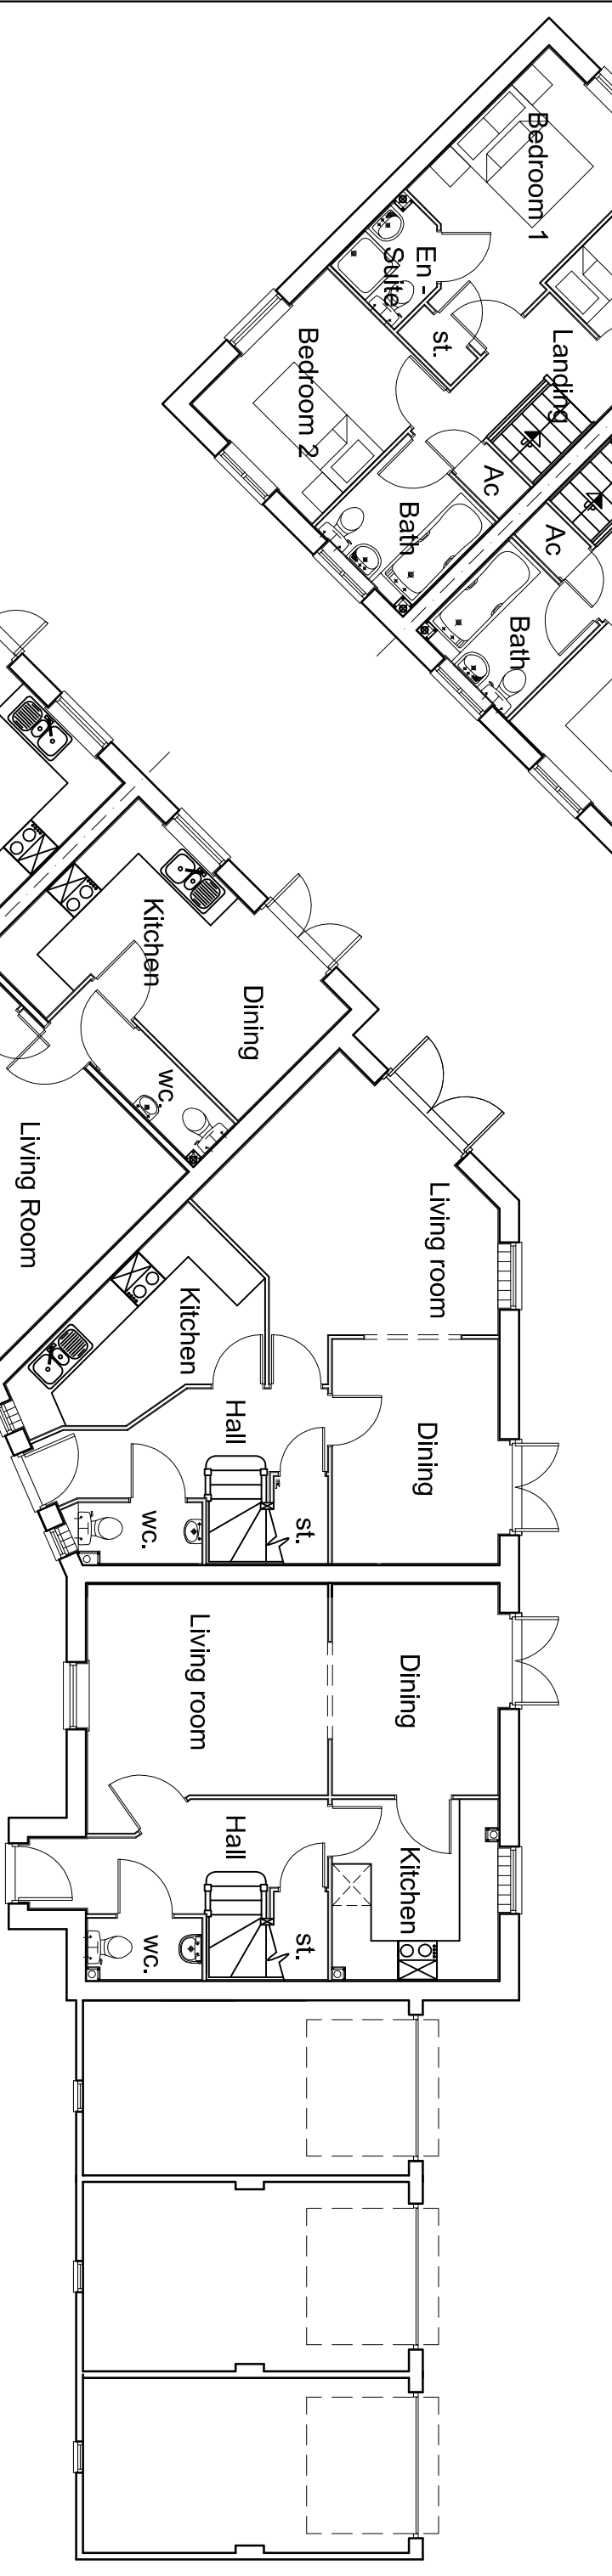

Ground Floor Plan

Plot No.	6	Variation	
Bedrooms	3	Persons	5
Sq.ft	858.7	Sq.m	79.78
Plot No.	7	Variation	
Bedrooms	3	Persons	4
Sq.ft	938.6	Sq.m	87.19
Plot No.	8	Variation	
Bedrooms	3	Persons	5
Sq.ft	796.5	Sq.m	74.0
Plot No.	9	Variation	
Bedrooms	3	Persons	5
Sq.ft	796.5	Sq.m	74.0



ARCHITECTS & URBAN DESIGNERS

Lone Barn Studios, Stanbridge Lane, Romsey, Hampshire SO51 0HE Tel: (01794) 517333 Fax: (01794) 515517 Email: [meil@tellowking.co.uk](mailto:meil@tellowking.co.uk)

Project  
Mary Tavy Village  
Dartmoor  
for Kingscourt Homes

Title  
Plot 6 - 9  
Floor Plans

Scale	Date	Drawn	Checked	Job No.	Drawing: No.	Revision
1:100	04.08	FEK	RDB	PL041005	P.6-9.p	B