


- COMMERCIAL
- HOTEL
- RESIDENTIAL
- TERRACES

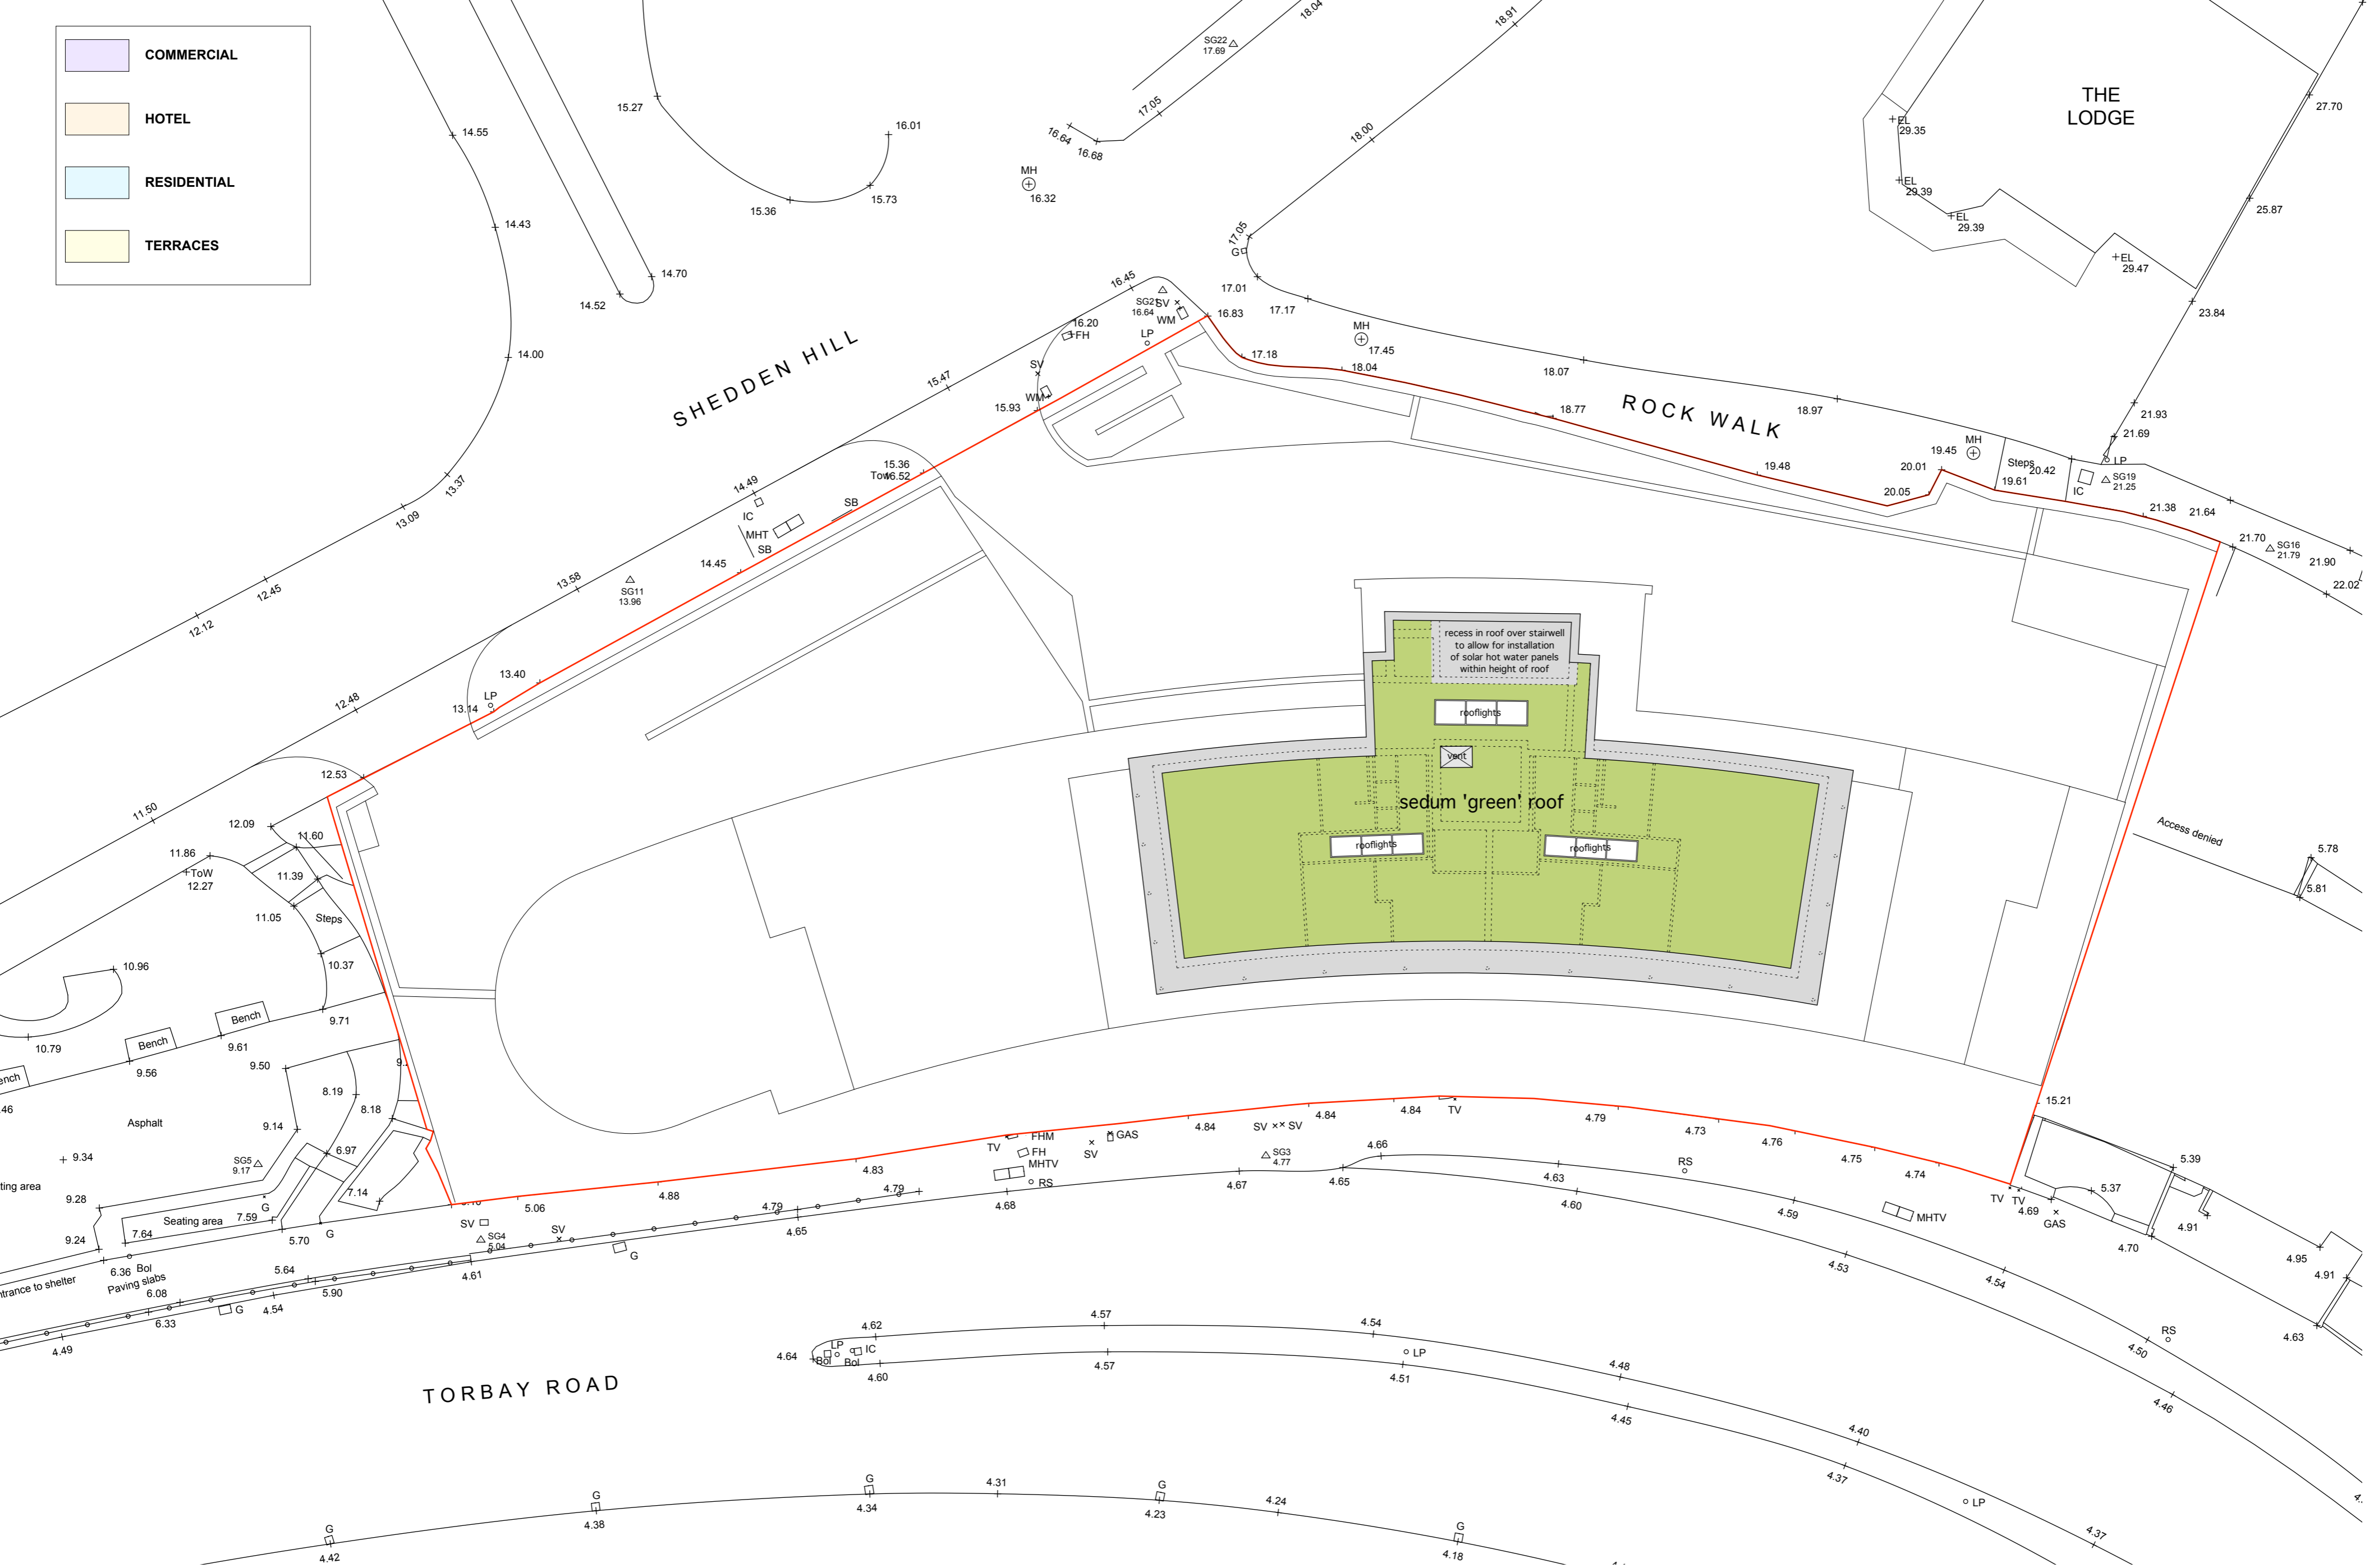

PLANNING APPLICATION

The Architects Design Group • 11 Research Way Tamar Science Park Derriford Plymouth Devon PL6 8BT T: 01752 707898 • www.architects-adg.co.uk

Title : **ROOF PLAN**

This drawing is copyright. Do not scale

Date : 26.01.08

Drawn : DV

Scale : 1:100 @ A0
1:200 @ A2

Checked by: DV

Drg No : **08664 • SD107**

