



Rear Elevation

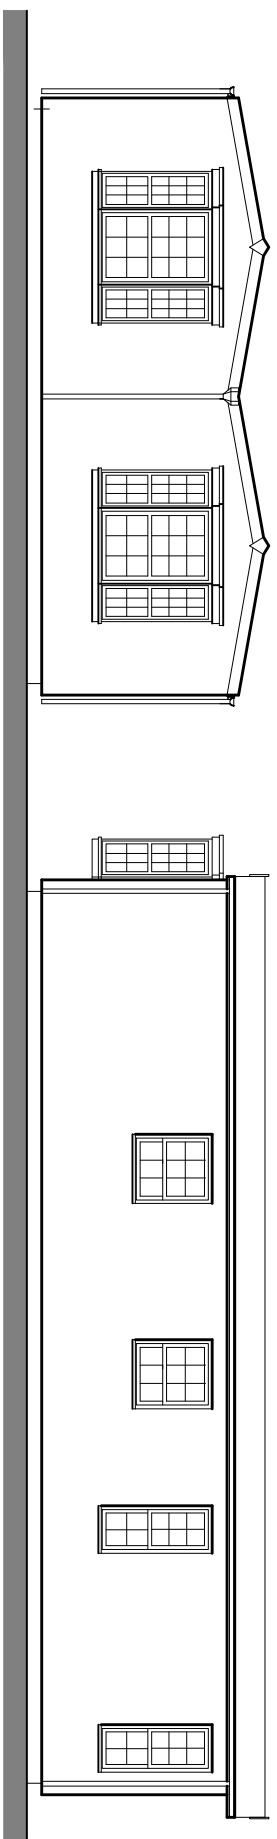

West Elevation

Front Elevation

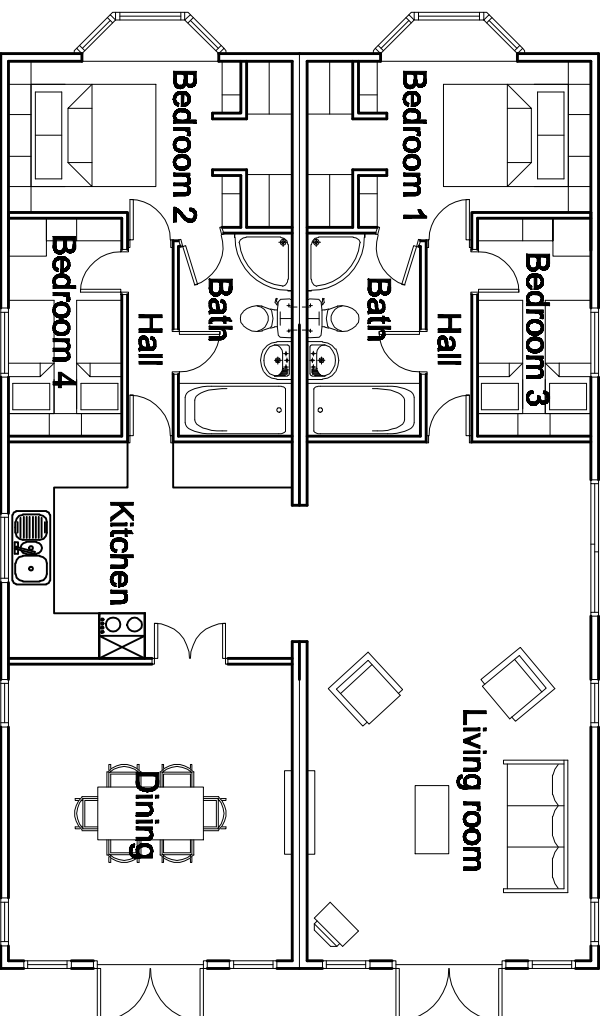

Ground Floor Plans



ARCHITECTS & URBAN DESIGNERS

Lone Barn Studios, Stanbridge Lane, Romsey, Hampshire SO51 0HE Tel: (01794) 517333 Fax: (01794) 515517 Email: mail@tetlowking.co.uk

Project

Palm Farm
Newton Abbot
Kingscourt Homes

Title

Temporary Dwelling
Plans & Elevations

Scale

1:100

Date

05/06

Drawn

MP

Job No.

PL.050203

Drawing No.

TD.02

Revision