


This drawing is the copyright of the architects and must not be reproduced in any form without express permission. Figured dimensions are to be taken in preference to scaled dimensions and any discrepancies are to be reported to the architects.

Revisions

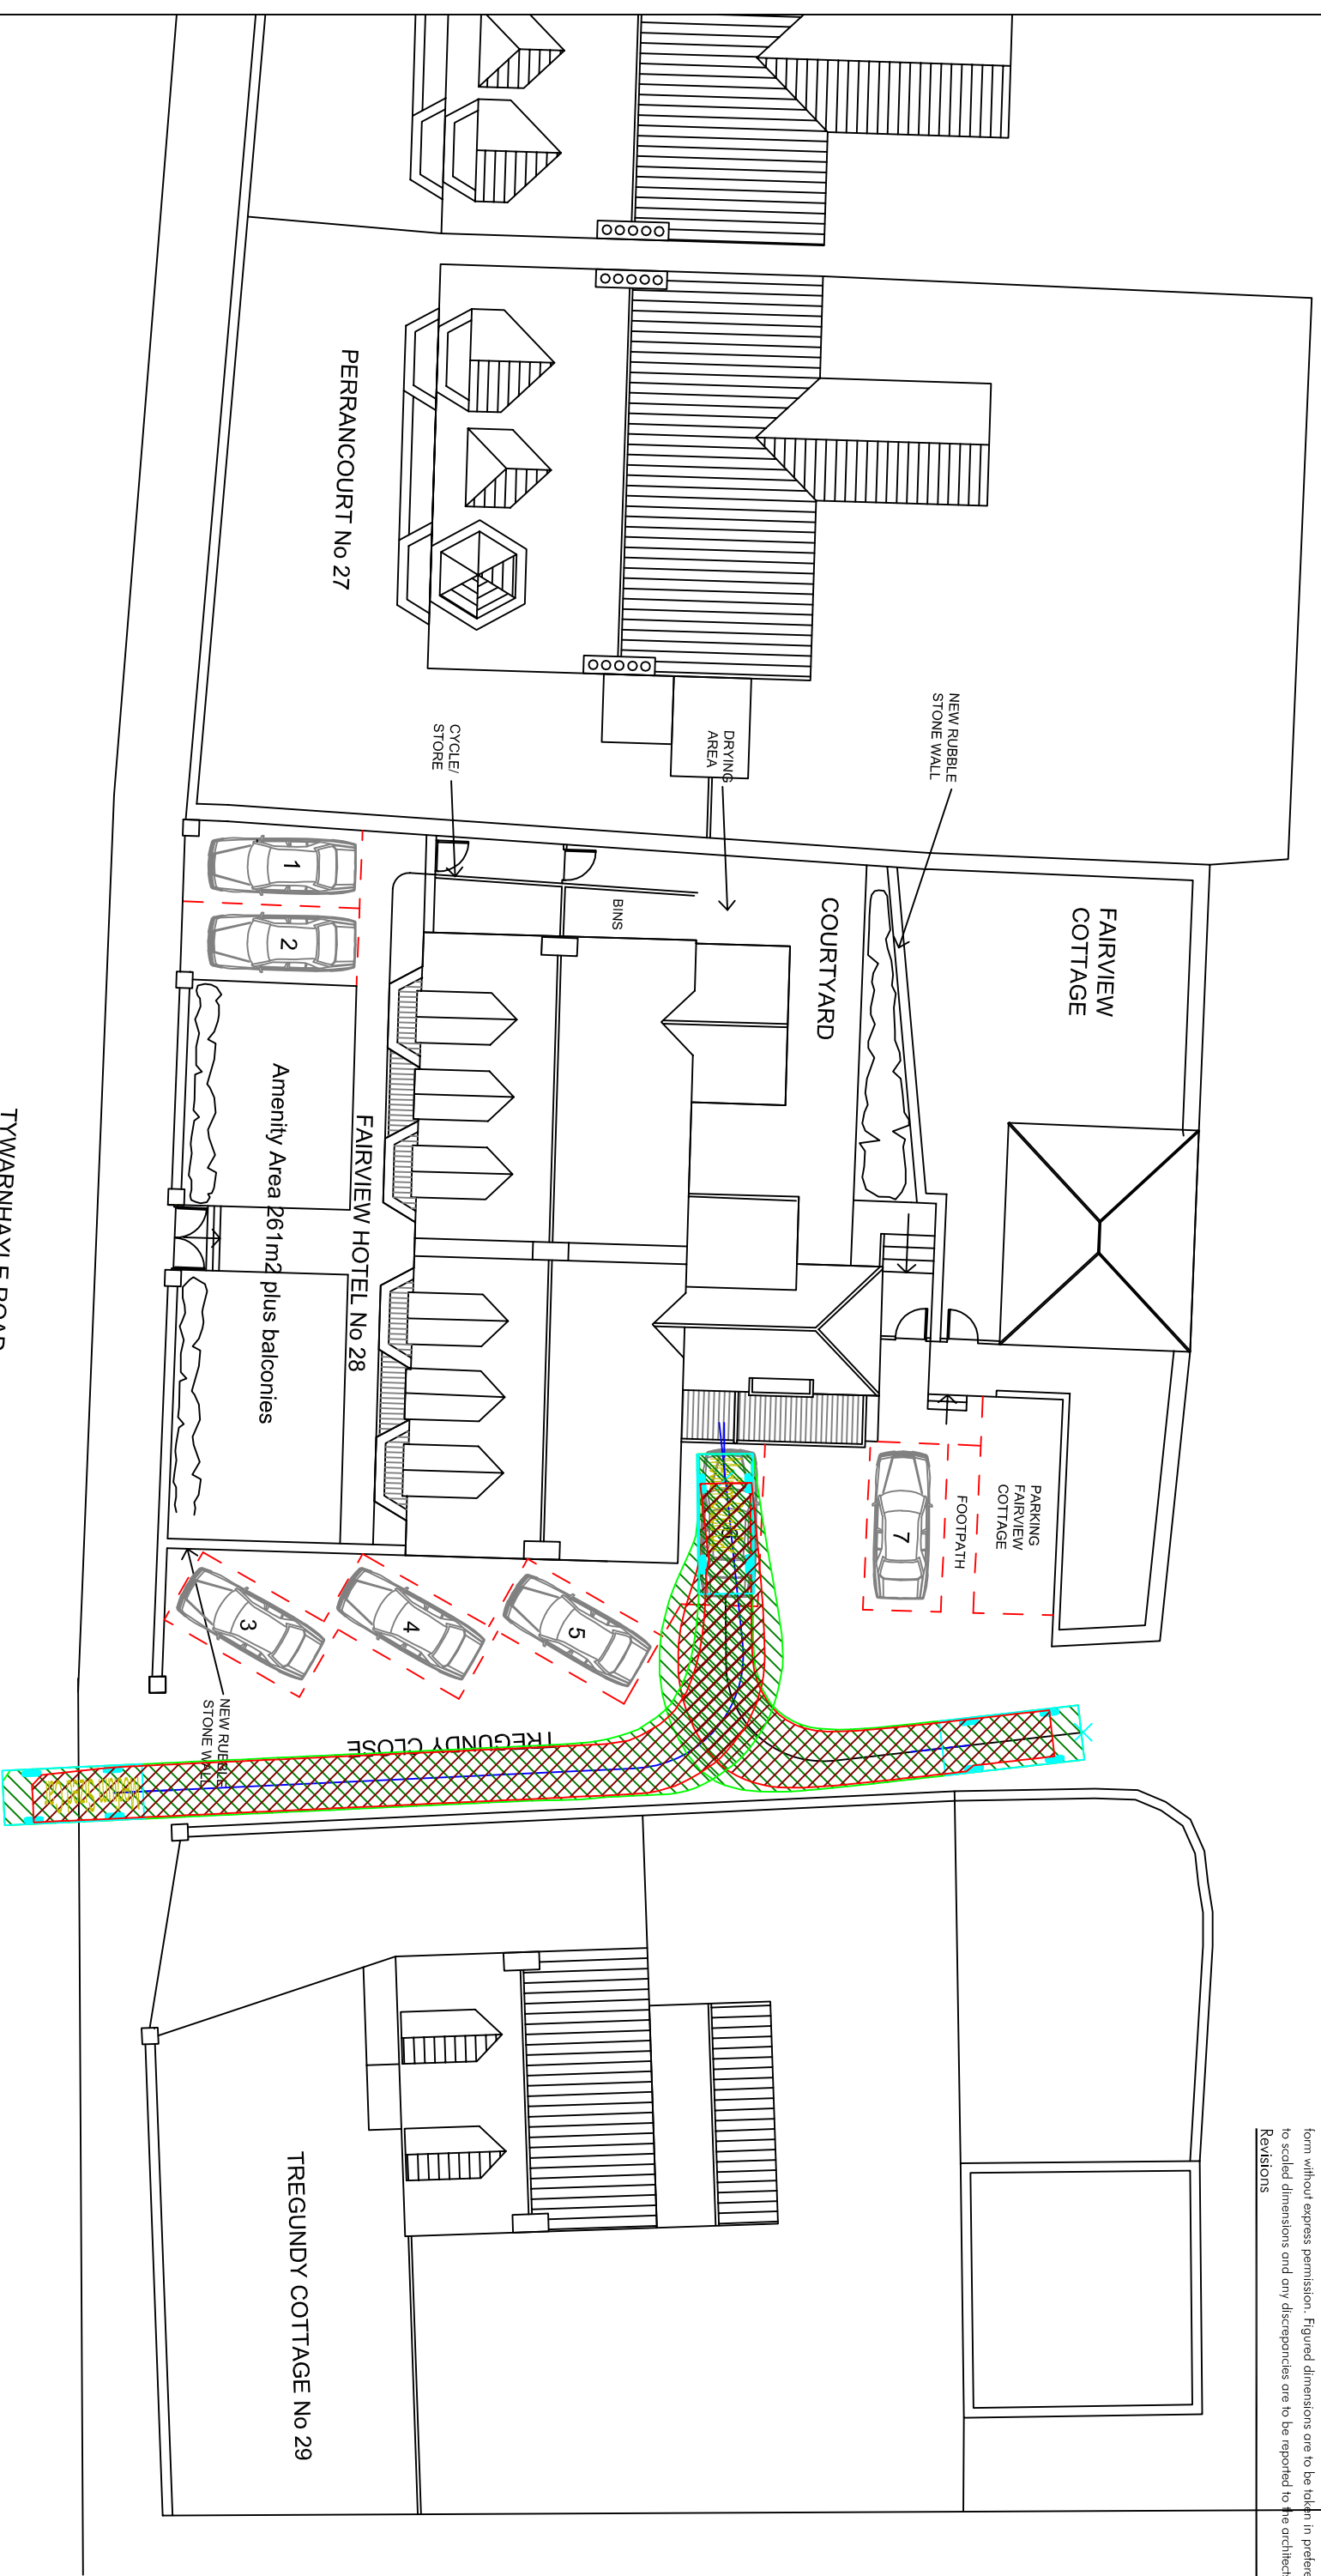

TYWARNHAYLE ROAD

TETLOW KING

ARCHITECTS & URBAN DESIGNERS

Lone Barn Studios, Stanbridge Lane, Romsey, Hampshire SO51 0HE Tel: (01794) 517333 Fax: (01794) 515517 Email: mail@tetlowking.co.uk

Project

Fairview Hotel
Perranporth
Cornwall

Title

Tracking Layout
7 Unit Scheme

Scale	Date	Drawn	Job No.	Drawing No.	Revision
1:200	05/05	FEK	-	TL.01	