


This drawing is the copyright of the architects and must not be reproduced in any form without express permission. Figured dimensions are to be taken in preference to scaled dimensions and any discrepancies are to be reported to the architects.

Revisions
A 30.05.08 RDP Dormer revised to side elevation
B 12.08.08 MP Gables shown full height.

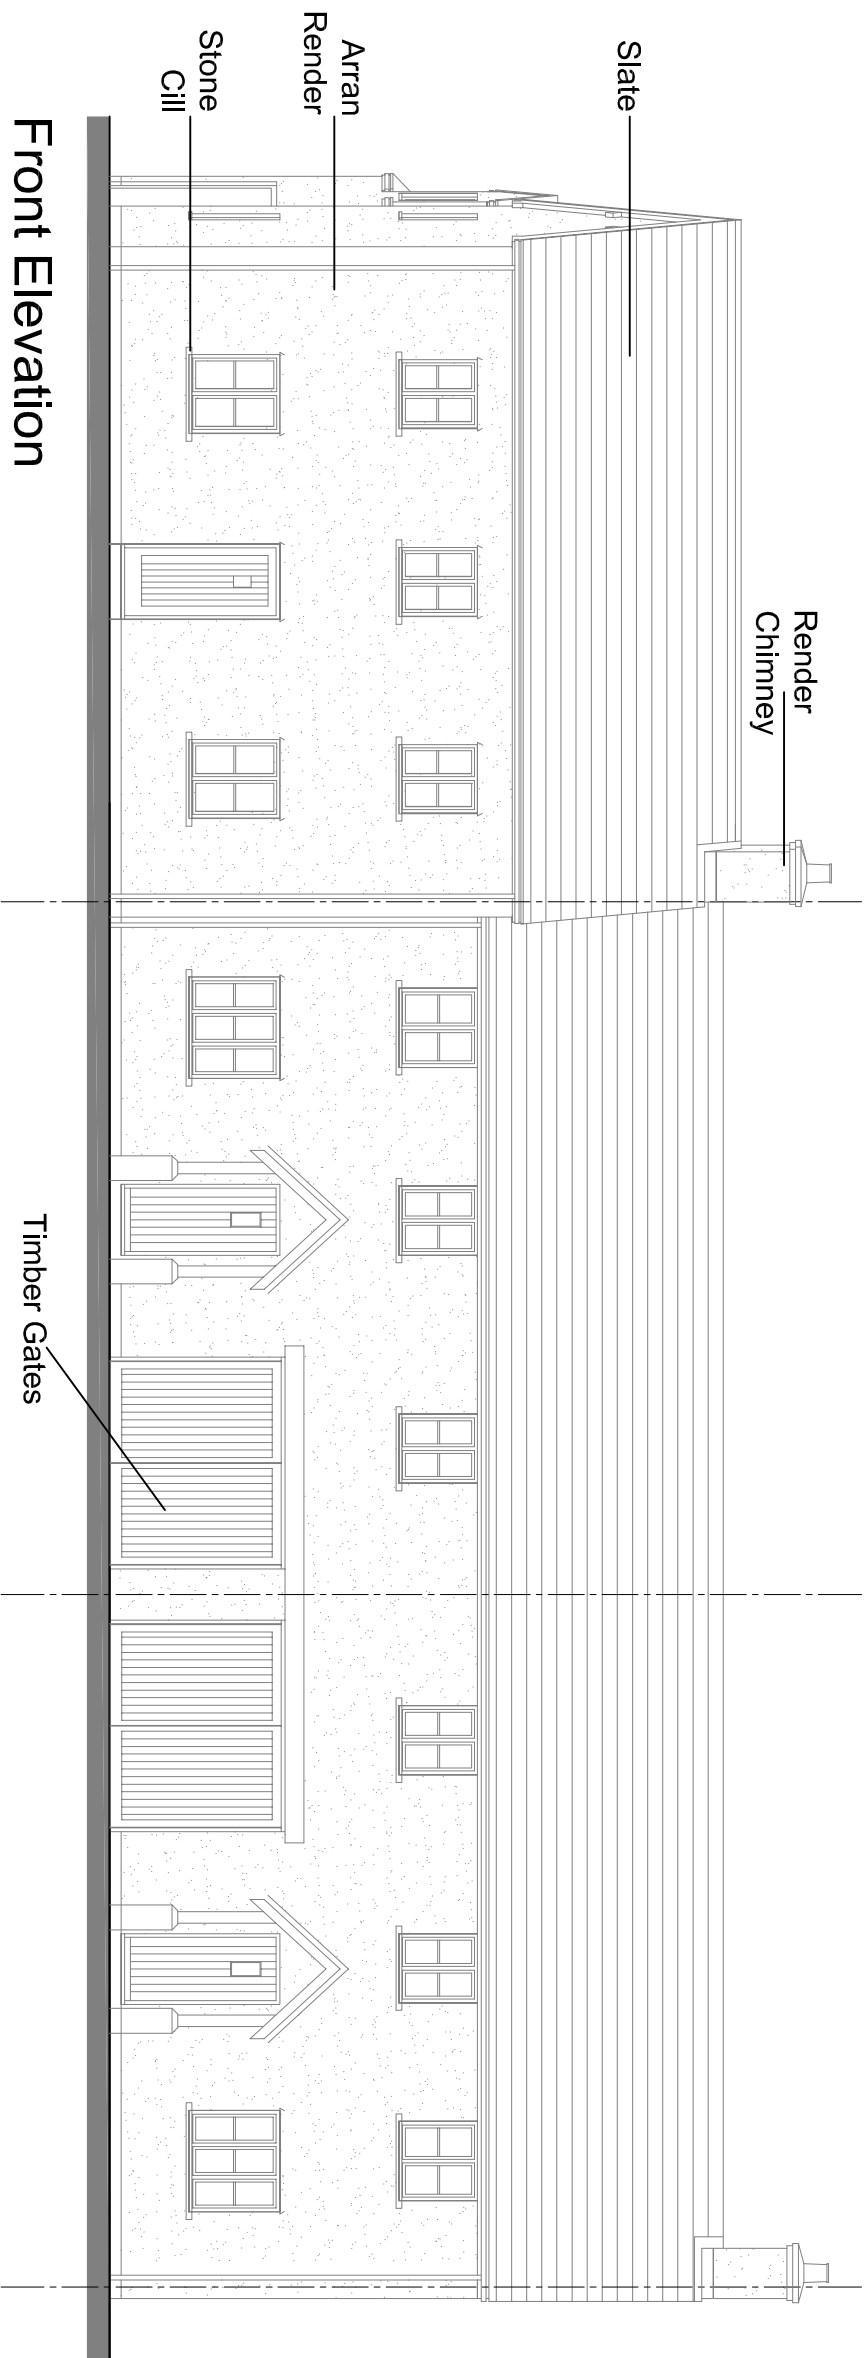

Side Elevation

TETLOW KING

ARCHITECTS & URBAN DESIGNERS

Lone Barn Studios, Stanbridge Lane, Romsey, Hampshire SO51 0HE Tel: (01794) 517333 Fax: (01794) 515517 Email: mcil@tetlowking.co.uk

Project

Mary Tavy Village
Dartmoor
for Kingscourt Homes

Title

Plots 16 to 18
Elevations - sheet 1

Scale	Date	Drawn	Checked	Job No.	Drawing: No.	Revision
1:100	04/08	RDB	RDB	PL041005	P16 to 18 e1	B