


This drawing is the copyright of the architects and must not be reproduced in any form without express permission. Figured dimensions are to be taken in preference to scaled dimensions and any discrepancies are to be reported to the architects.

Revisions		
E	05/08	RDP Footpaths amended
F	07/08	RDB Devon bank, plots amended
G	08/08	RDB Devon bank, plots amended

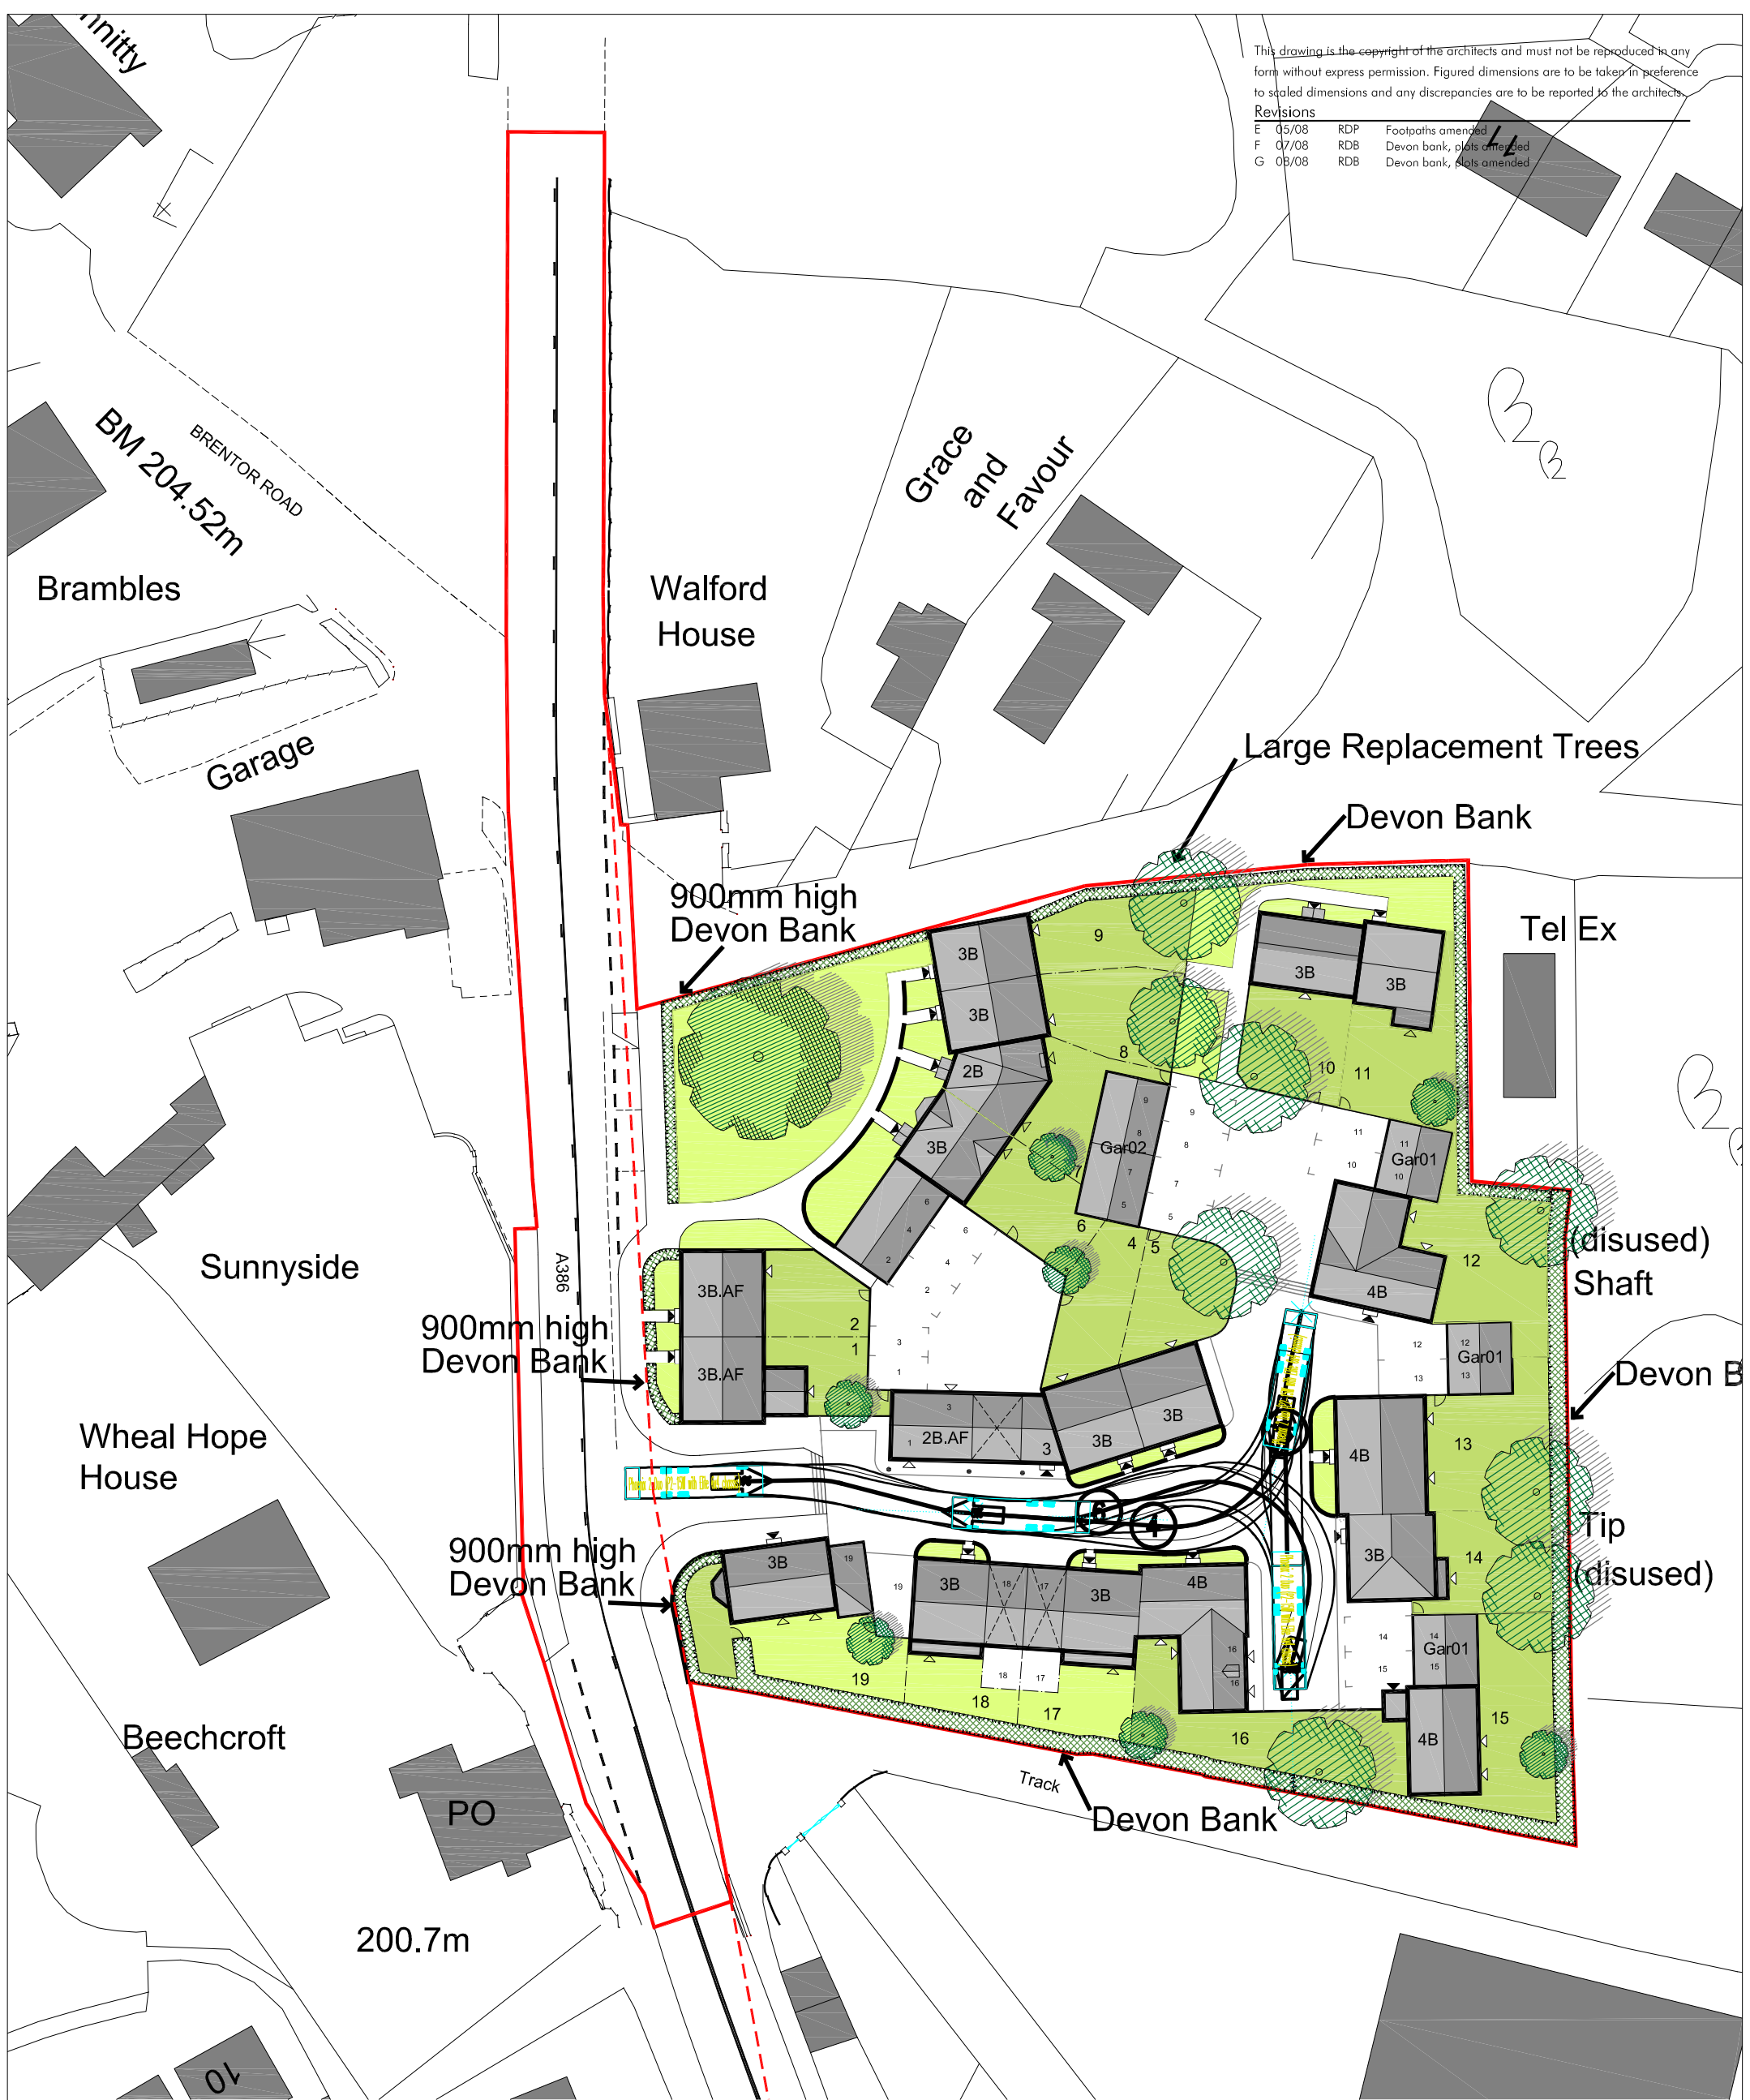

**TETLOW KING**

ARCHITECTS & URBAN DESIGNERS

Lone Barn Studios, Stanbridge Lane, Romsey, Hampshire SO51 0HE Tel: (01794) 517333 Fax: (01794) 515517 Email: mail@tetlowking.co.uk

Project  
Mary Tavy Village  
Kingscourt Homes

Title  
Site Layout

Scale	Date	Drawn	Checked	Job No.	Drawing. No.	Revision
1:500	01/07	PMG	PM	PL.041005	SL.04	G

