


This drawing is the copyright of the architects and must not be reproduced in any form without express permission. Figured dimensions are to be taken in preference to scaled dimensions and any discrepancies are to be reported to the architects.

Revisions			
F	07/08	RDB	Devon bank, plots amended
G	08/08	RDB	Devon bank, plots amended

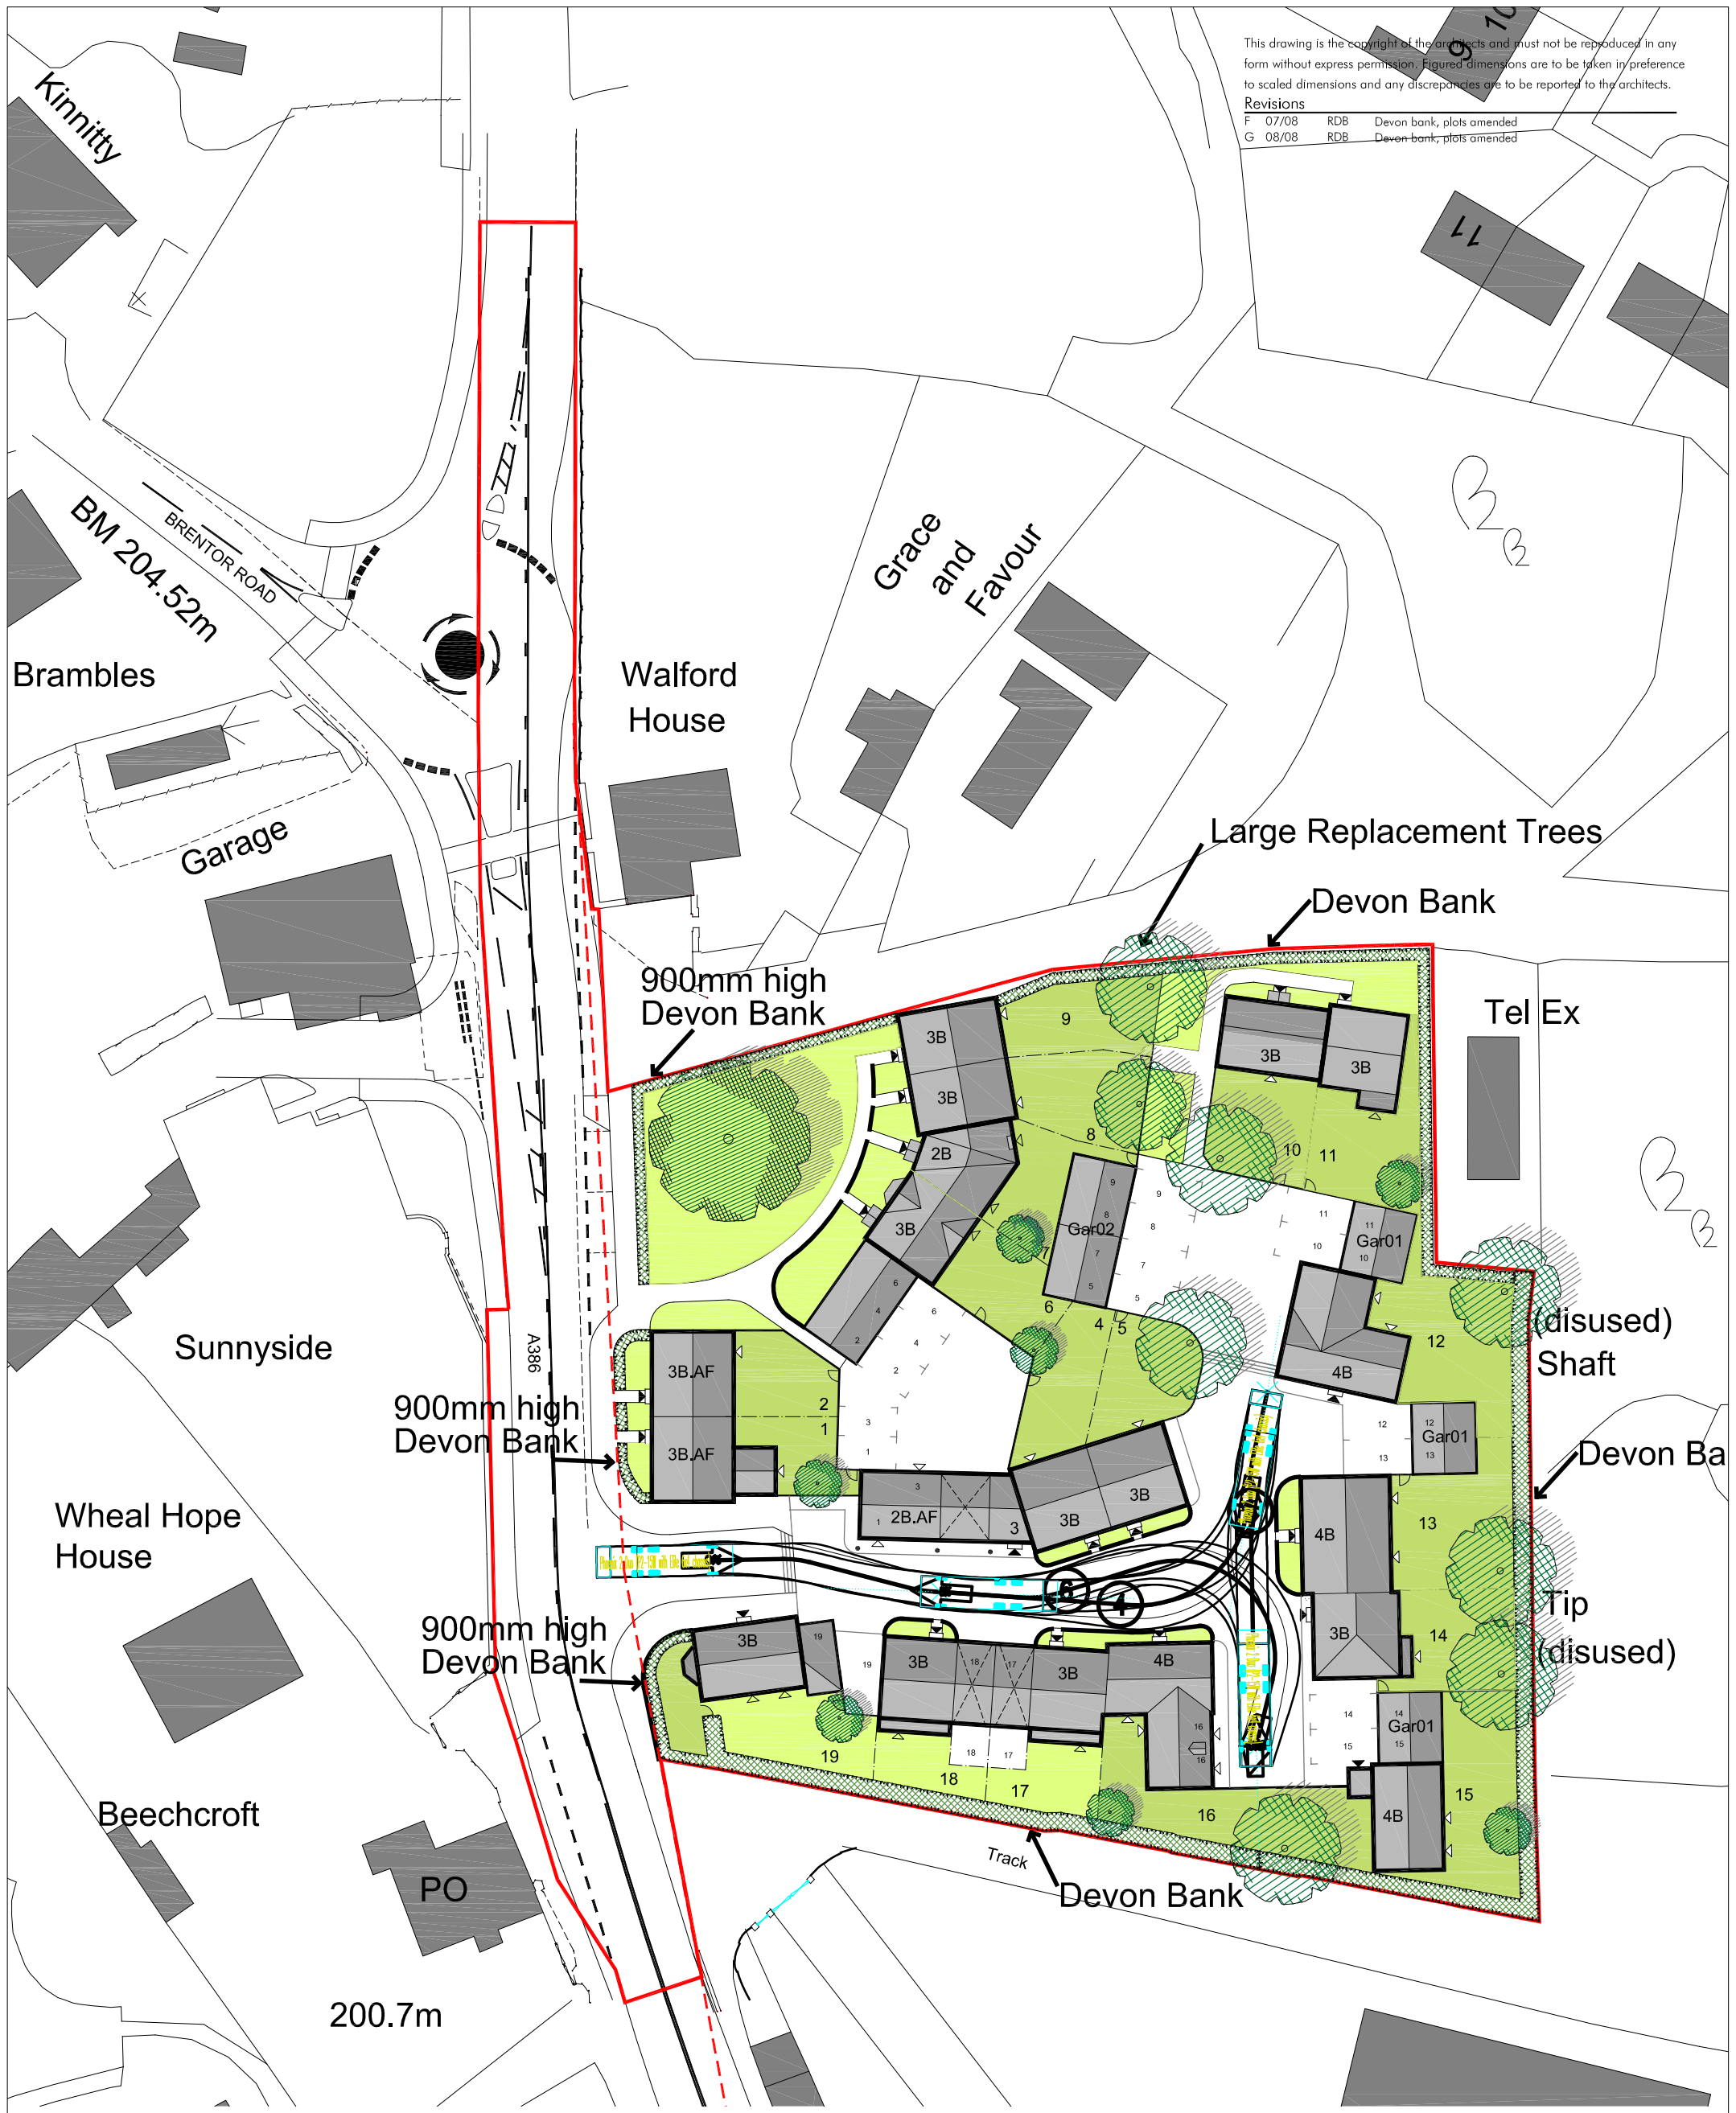

**TETLOW KING**

ARCHITECTS & URBAN DESIGNERS

Lone Barn Studios, Stanbridge Lane, Romsey, Hampshire SO51 0HE Tel: (01794) 517333 Fax: (01794) 515517 Email: mail@tetlowking.co.uk

Project  
**Mary Tavy Village**  
 Kingscourt Homes

Title  
**Site Layout**  
 Showing Indicative Highway works

Scale	Date	Drawn	Checked	Job No.	Drawing. No.	Revision
1:500	04/08	PMG	RDB	PL.041005	SL.05	G

