


This drawing is the copyright of the architects and must not be reproduced in any form without express permission. Figured dimensions are to be taken in preference to scaled dimensions and any discrepancies are to be reported to the architects.

Revisions

A 07/08 KDB Plots 1, 2, 10 & 11 amended
B 09/08 CP Plot 1 amended

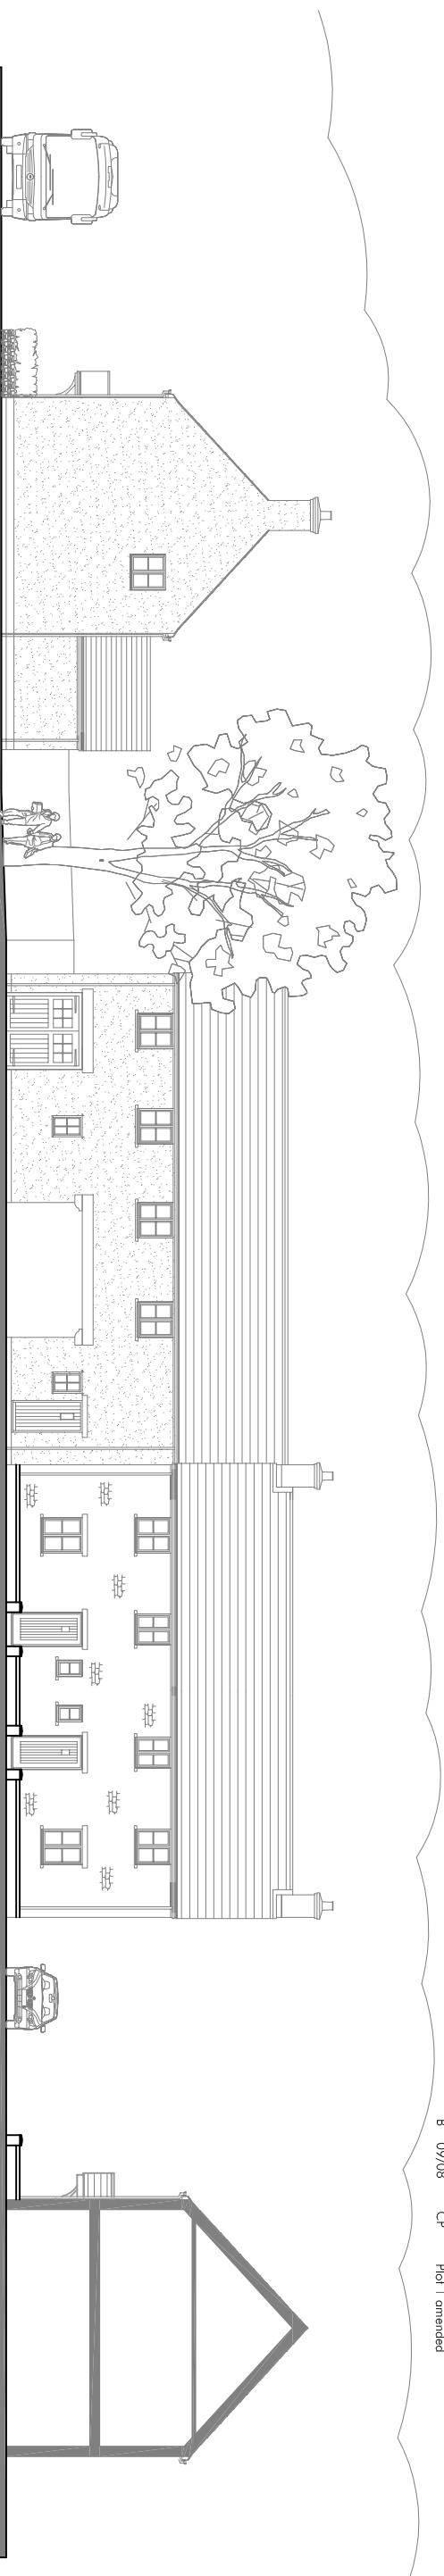

Plots 1 - 2
FFL. 202m

Plot 3
FFL. 202.15m

Plot 4-5
FFL. 202.15m

Plot 13
FFL. 202.15m



Plots 10-11
FFL. 201.85m

Plot 12
FFL. 202.15m

Plot 13
FFL. 202.15m

Plot 14
FFL. 202.15m

Plot 15
FFL. 201.85m

TETLOW KING

ARCHITECTS & URBAN DESIGNERS

Lone Barn Studios, Stanbridge Lane, Romsey, Hampshire SO51 0HE Tel: (01794) 517333 Fax: (01794) 515517 Email: mcil@tetlowking.co.uk

Project

Title

Mary Tavy Village
Kingscourt Homes

Street Scene

Scale	Date	Drawn	Checked	Job No.	Drawing: No.	Revision
1:200	04/08	RDP	RB	PL041005	SE.02	B